



EBLH GROUND FLOOR

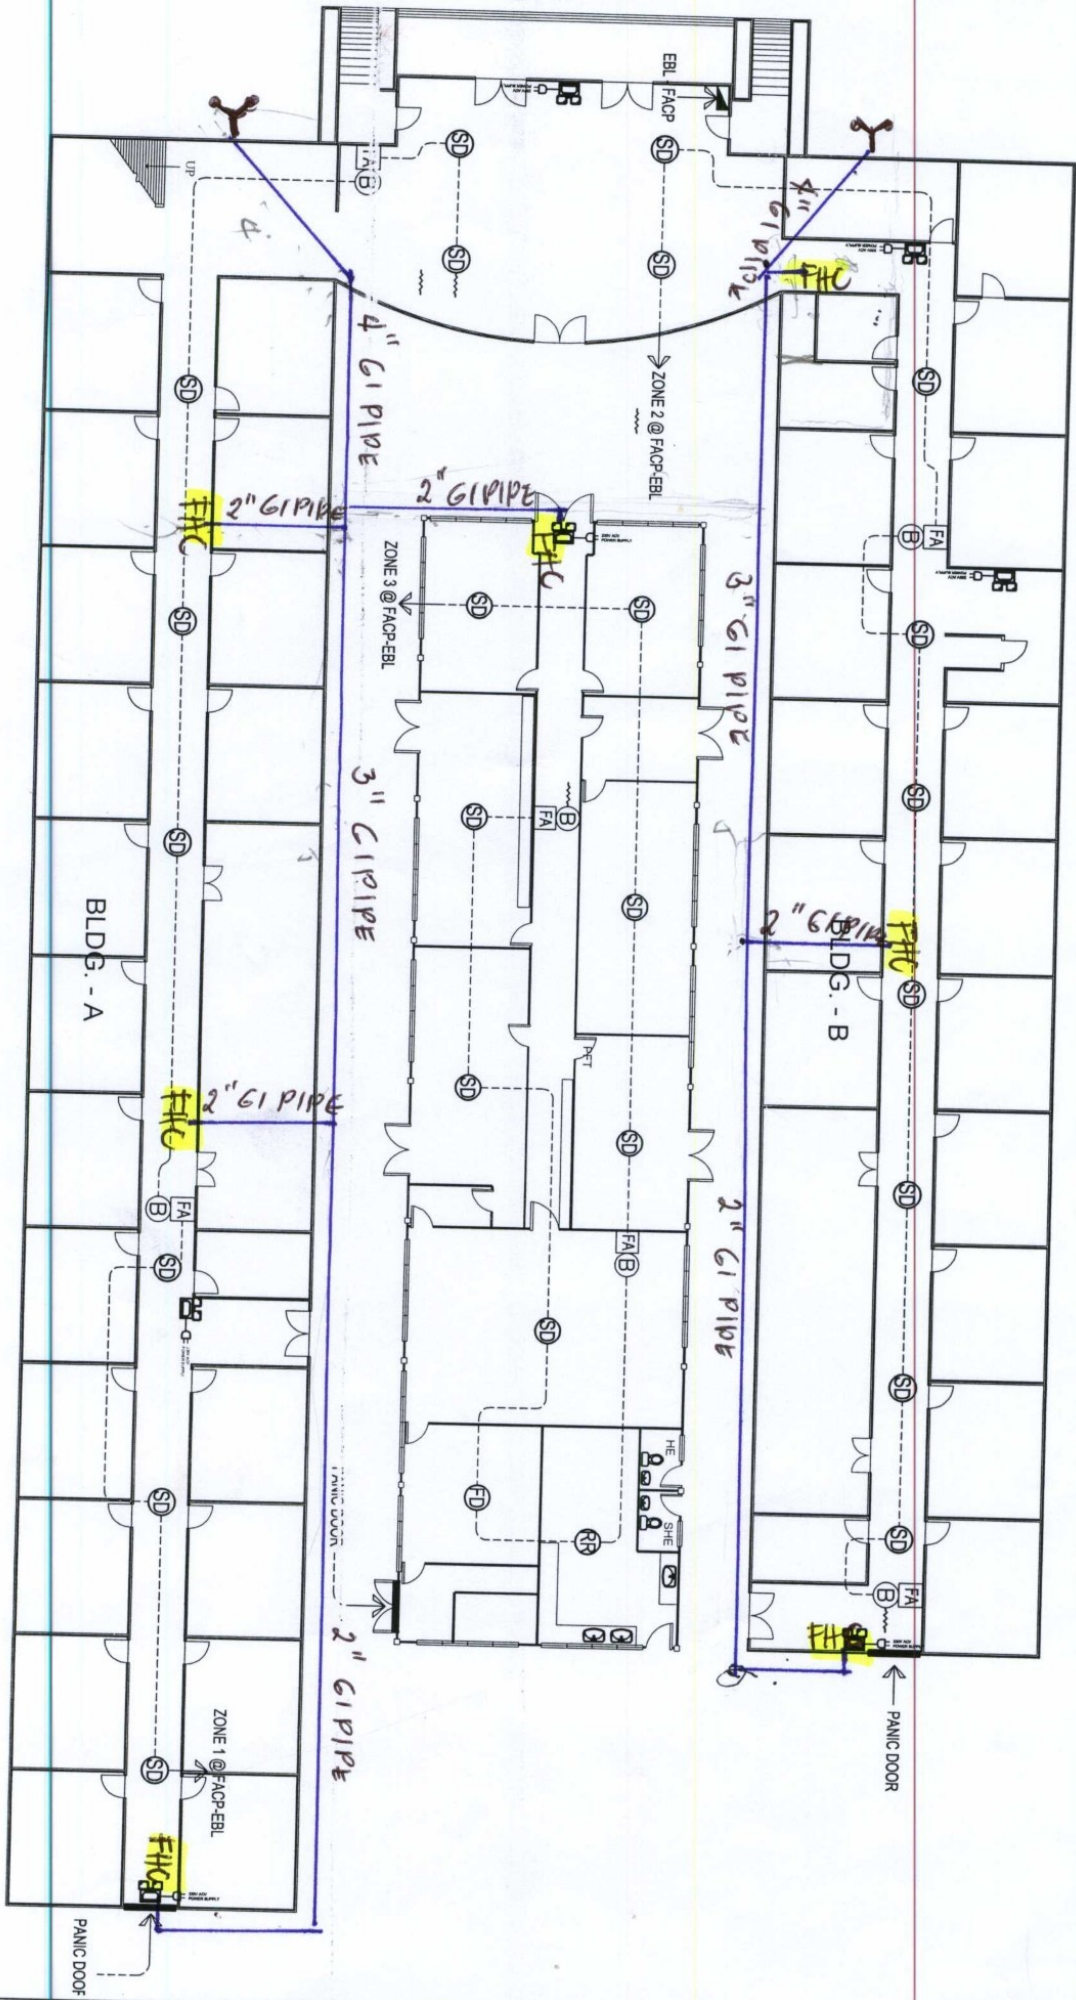

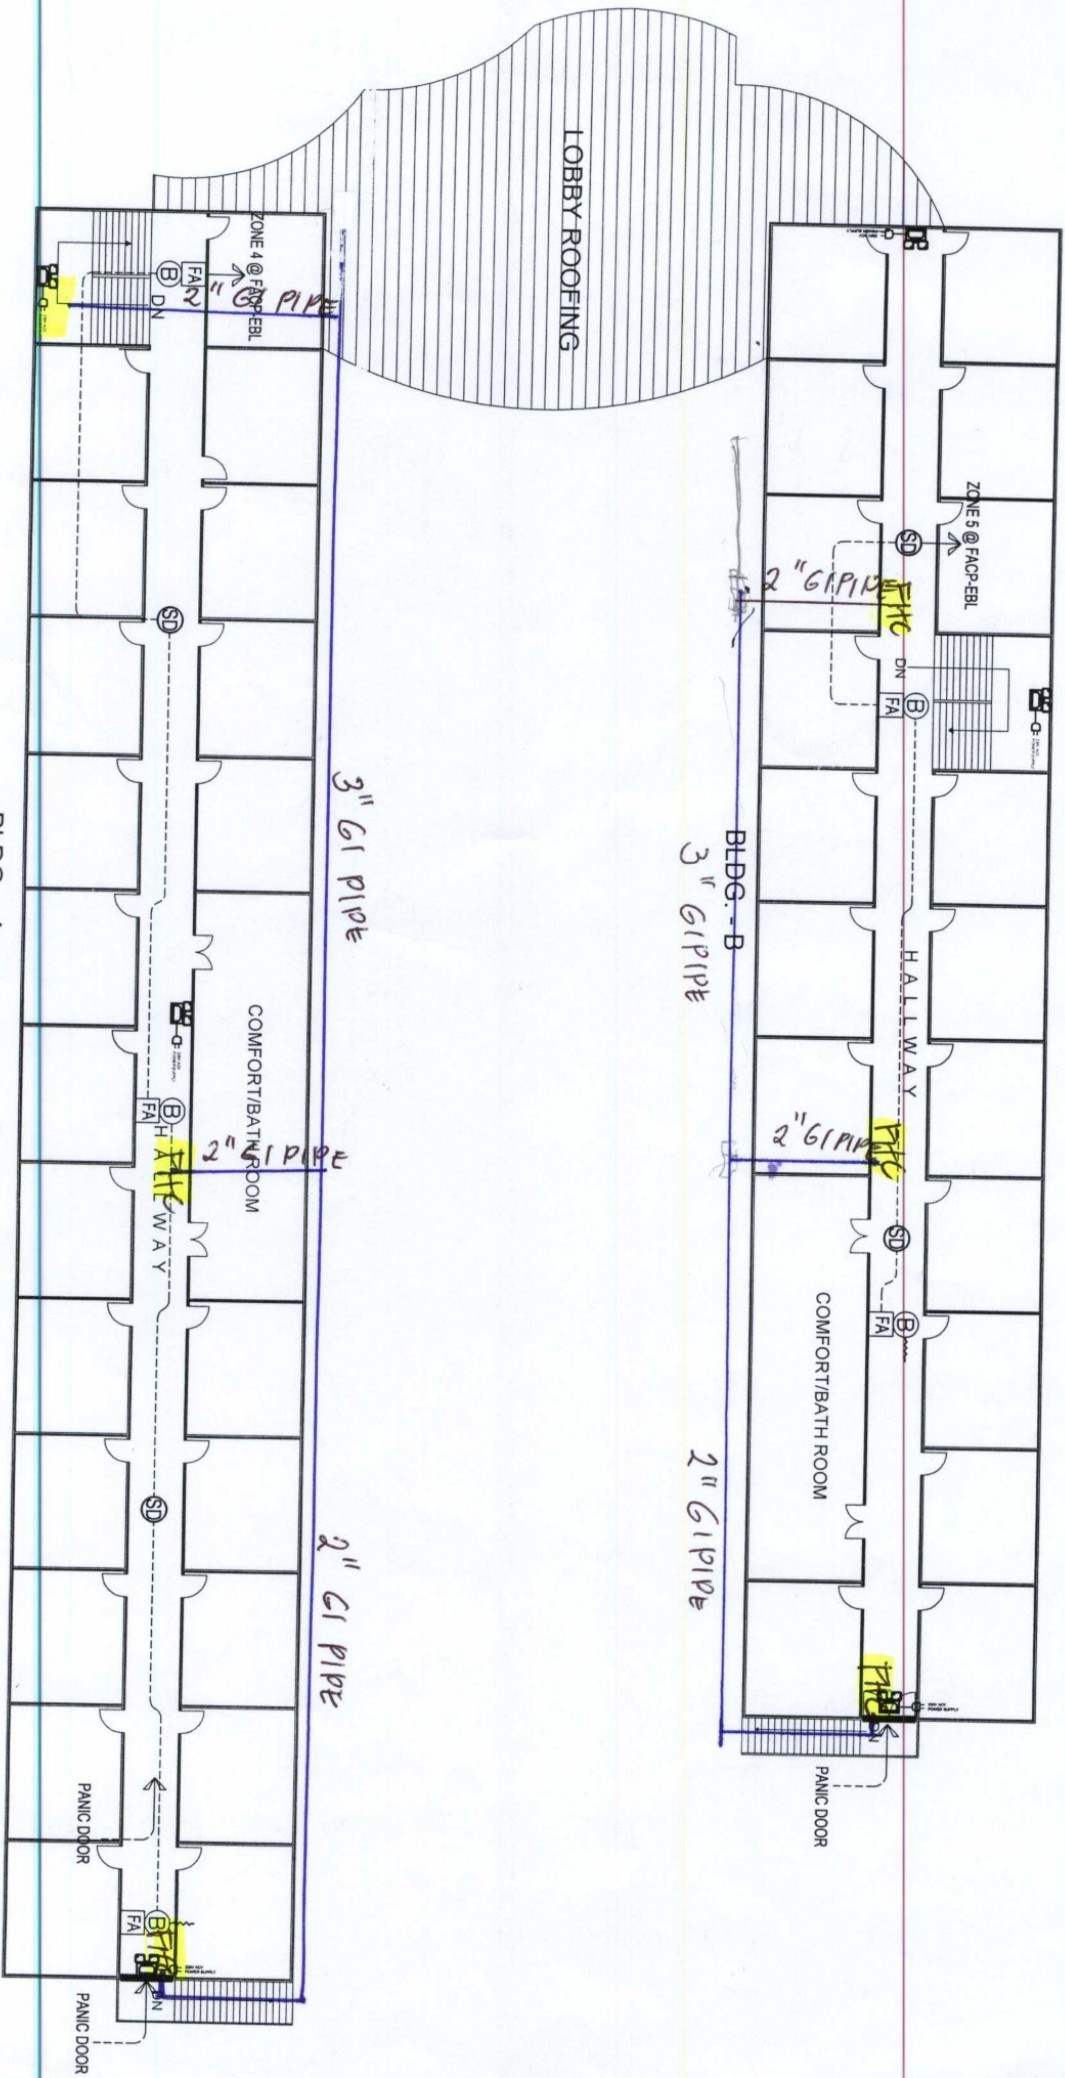

EBLH SECOND FLOOR

BLDG.-A

BLDG.-B

LOBBY ROOFING

COMFORT/BATH ROOM

COMFORT/BATH ROOM

ZONE 5 @ FACP-EBL

ZONE 4 @ FACP-EBL

HALLWAY

HALLWAY

PANIC DOOR

PANIC DOOR

PANIC DOOR

PANIC DOOR

FA

FA

FA

FA

FA

FA

FA

DN

SD

SD

SD

SD

SD

SD

SD

SD

B

B

B

B

B

B

B












